


VSE MERE USKLADITI NA OBJEKTU !

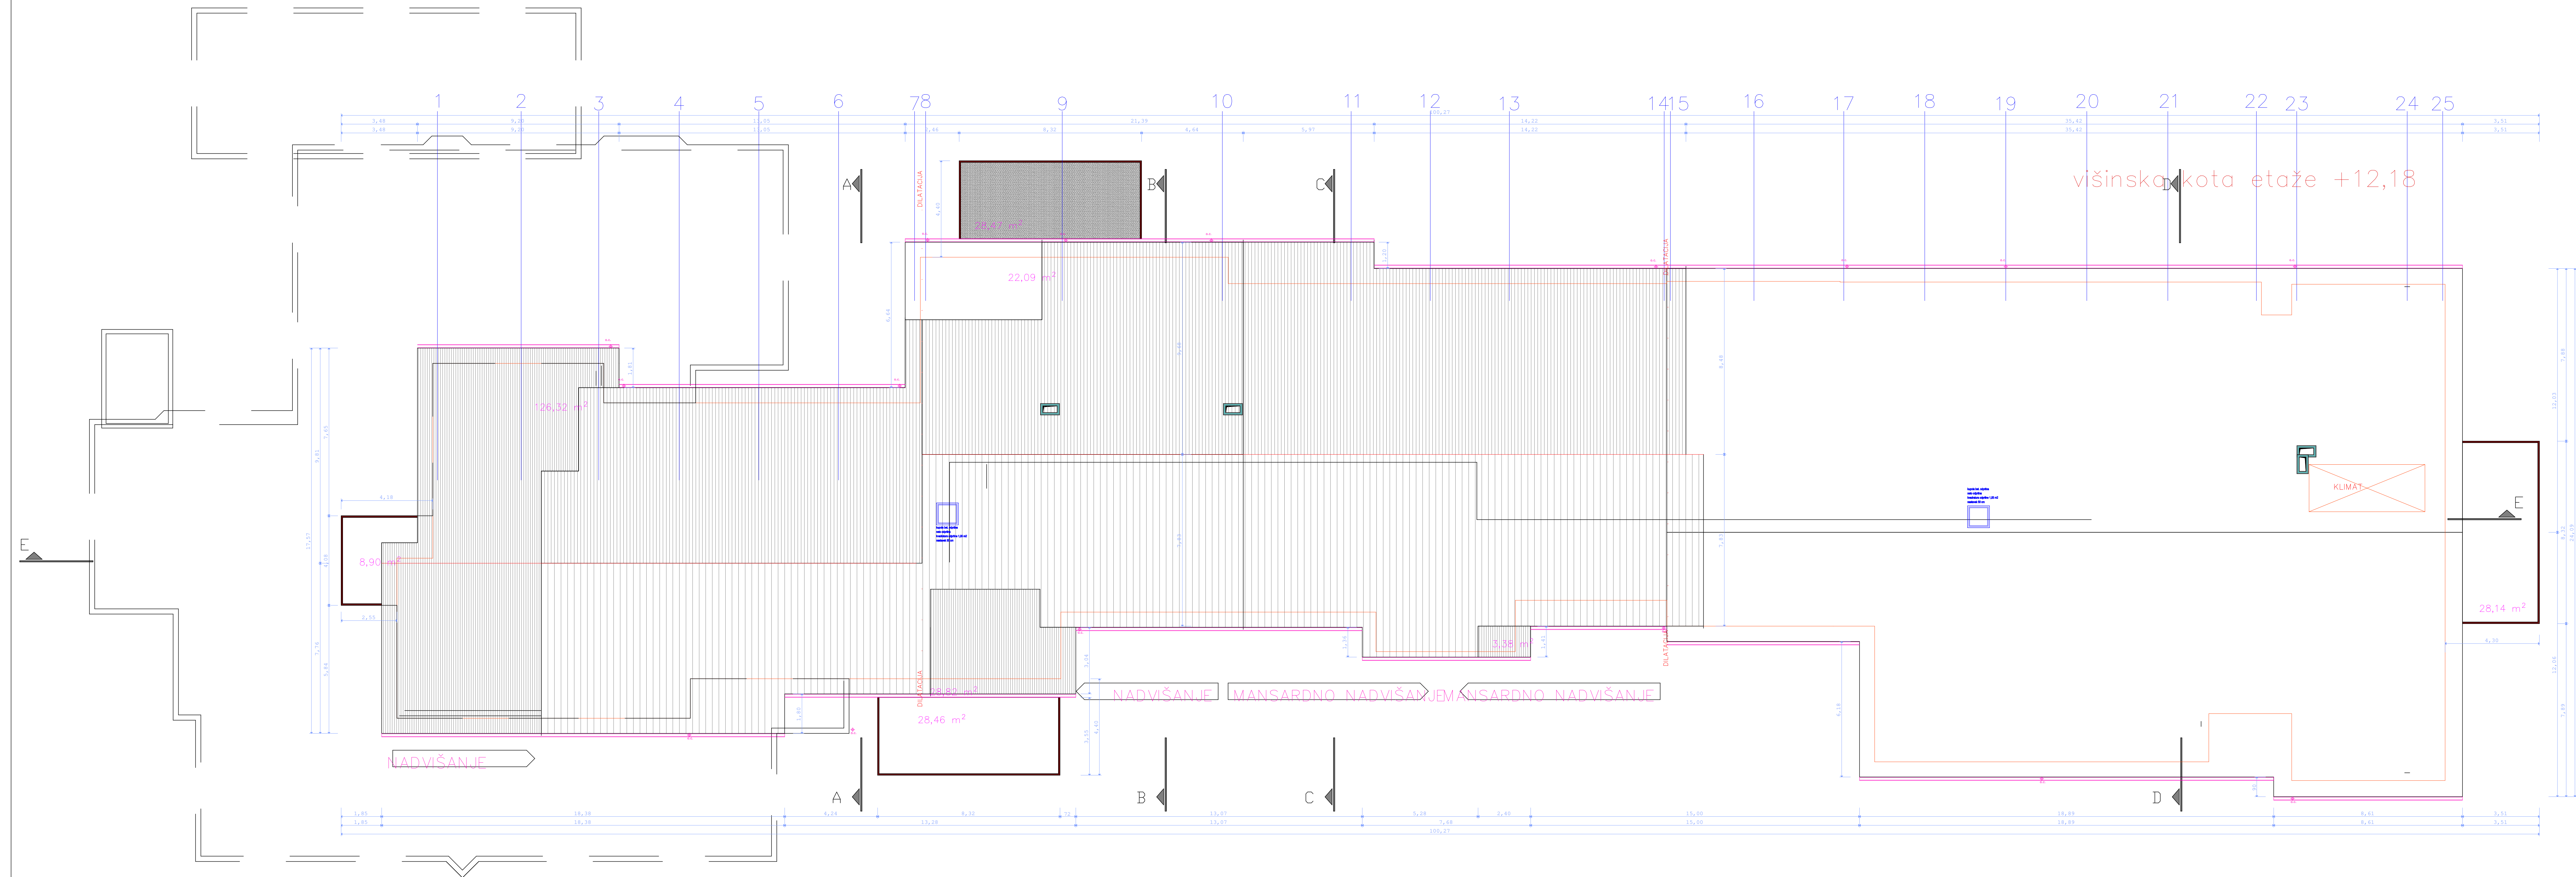

	PALIAT + OAZA			NIVO
+12,18	GSA	GSB	GSC	700 ^{1.} NADSTROP
+8,68	GSA	GSB	GSC	500 ^{5.} NADSTROP
+5,88	GSA	GSB	GSC	500 ^{2.} NADSTROP
+3,80	GSA	GSB	GSC	400 ^{1.} NADSTROP
+ -0,00	KUH	JED	GSC	300 ^{3.} PRITILJE
-2,80			GSC	200 ^{2.} PODPRITILJE
-6,30				100 ^{0.} KLET

NADVIŠANO
PODSTREŠJE
OBSTOJEČE

[illegible]